





Proposed Front Elevation

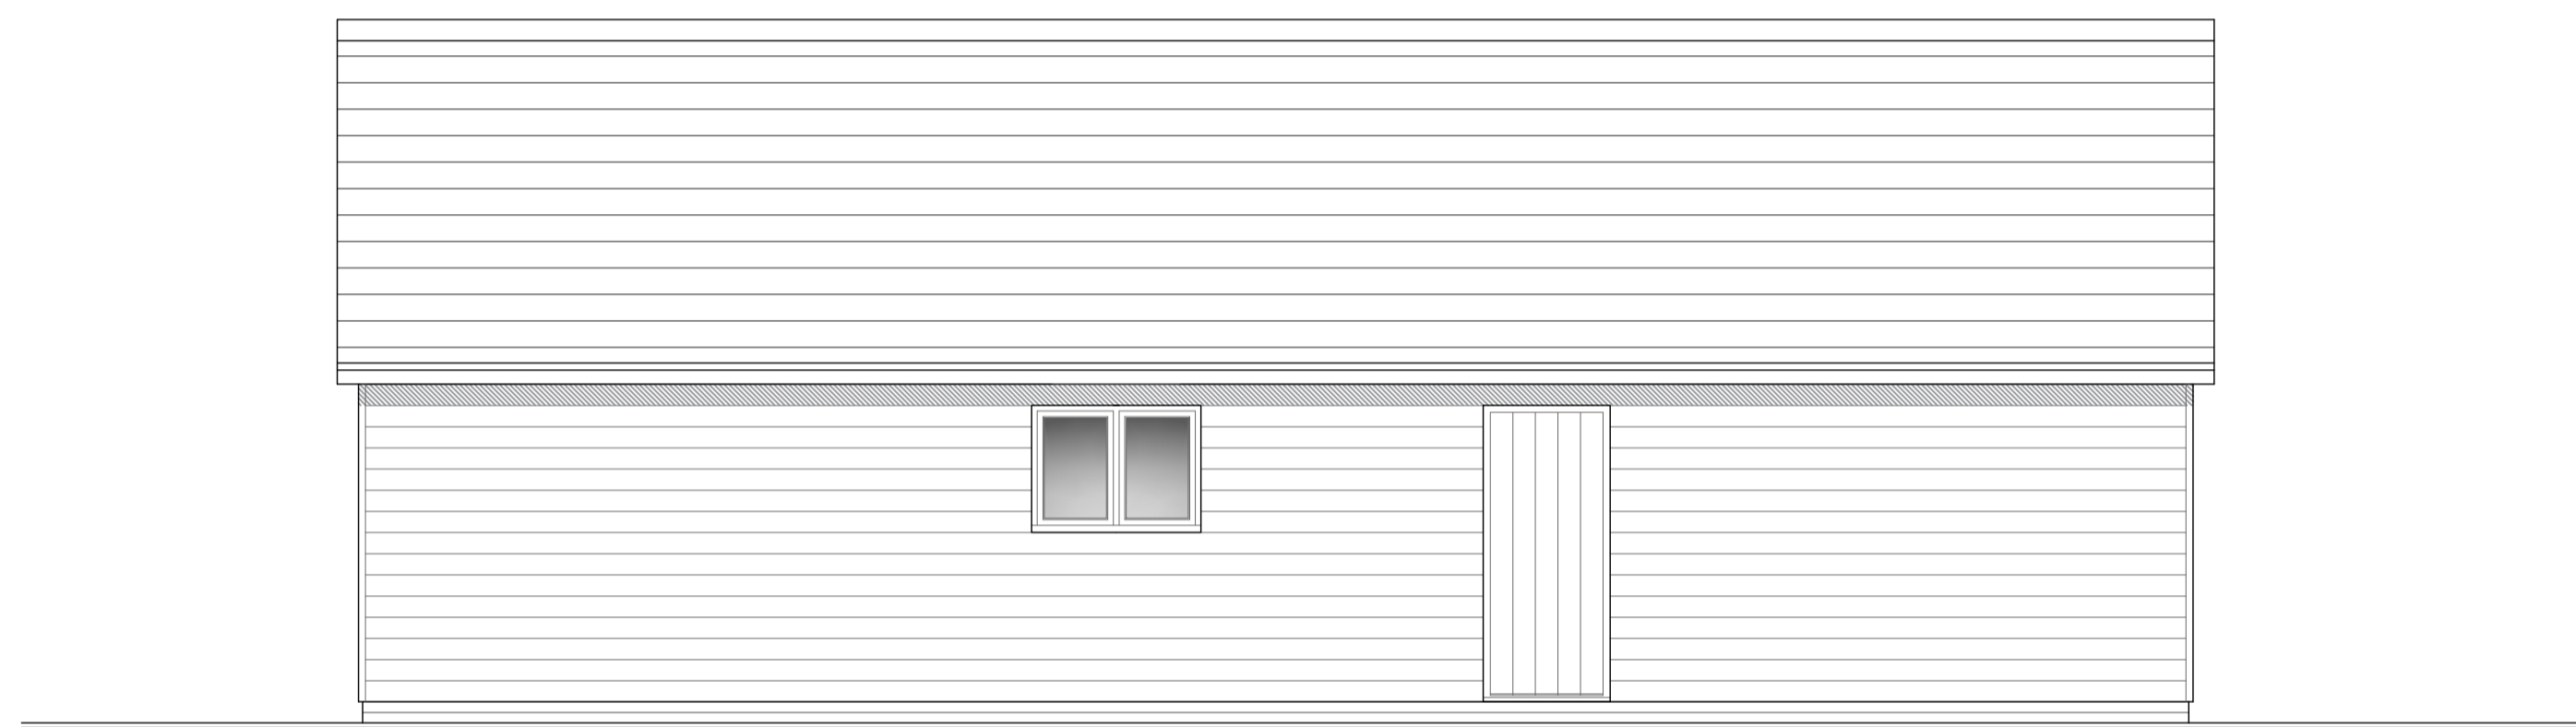


Proposed Rear Elevation

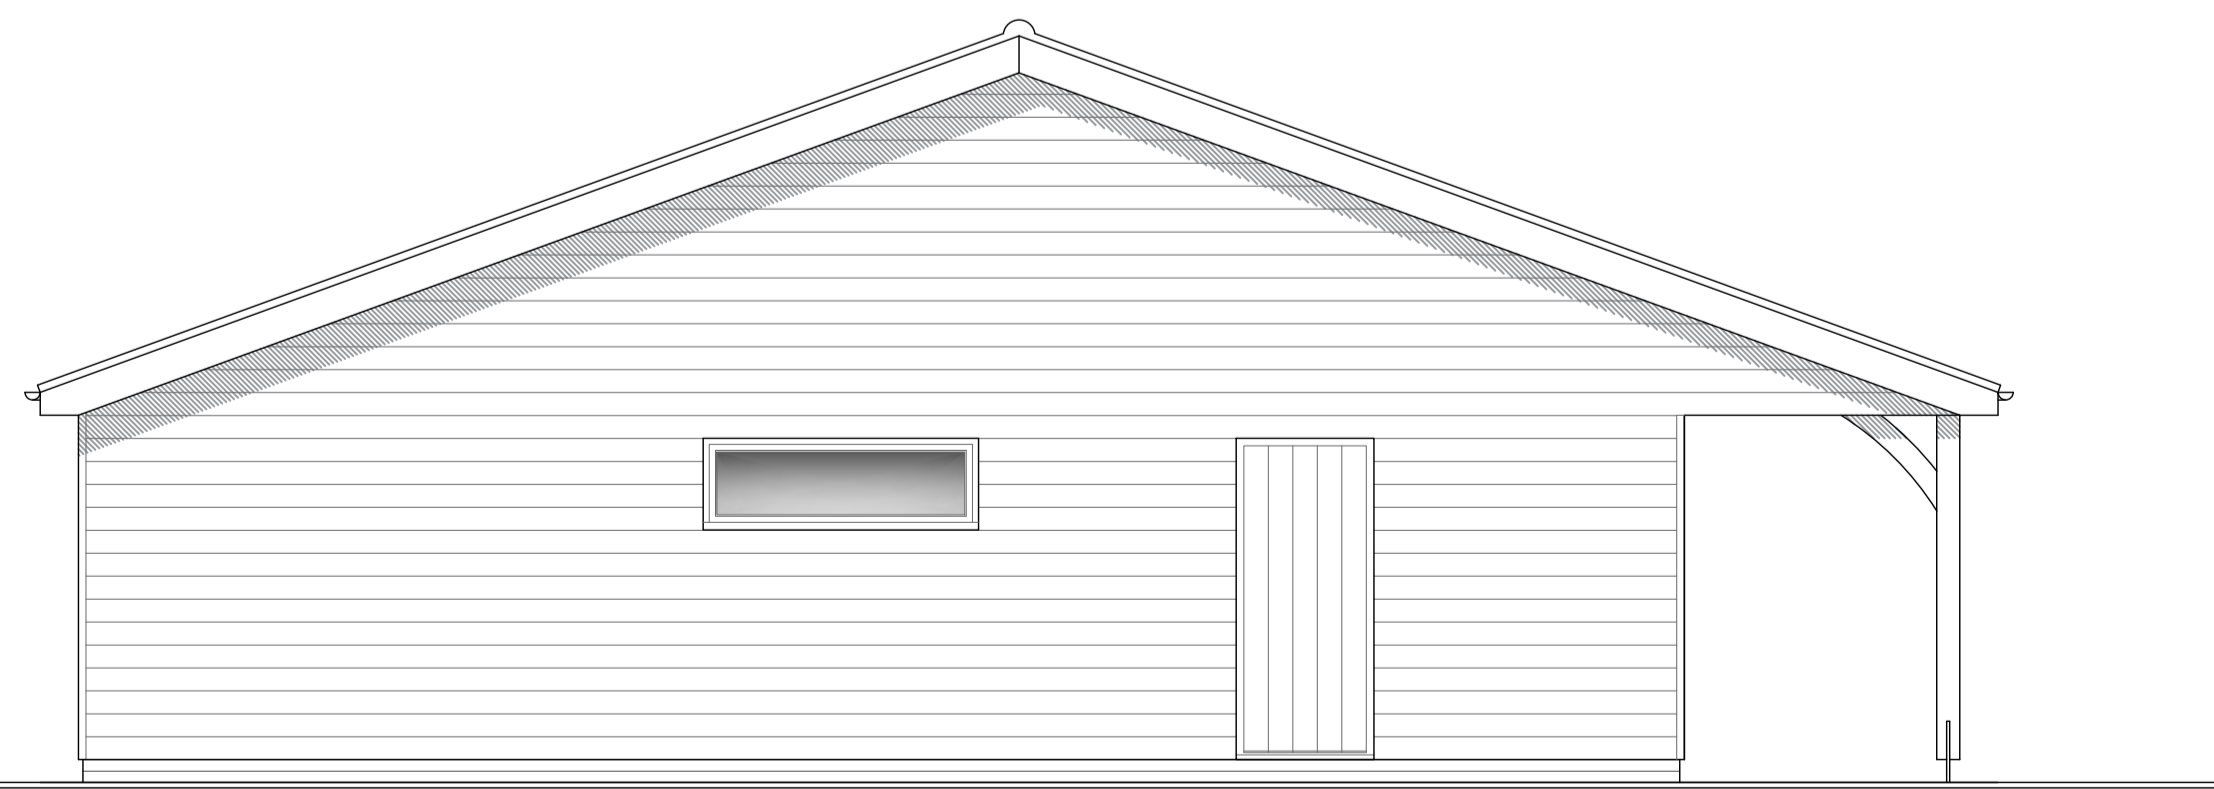

Proposed Side Elevation

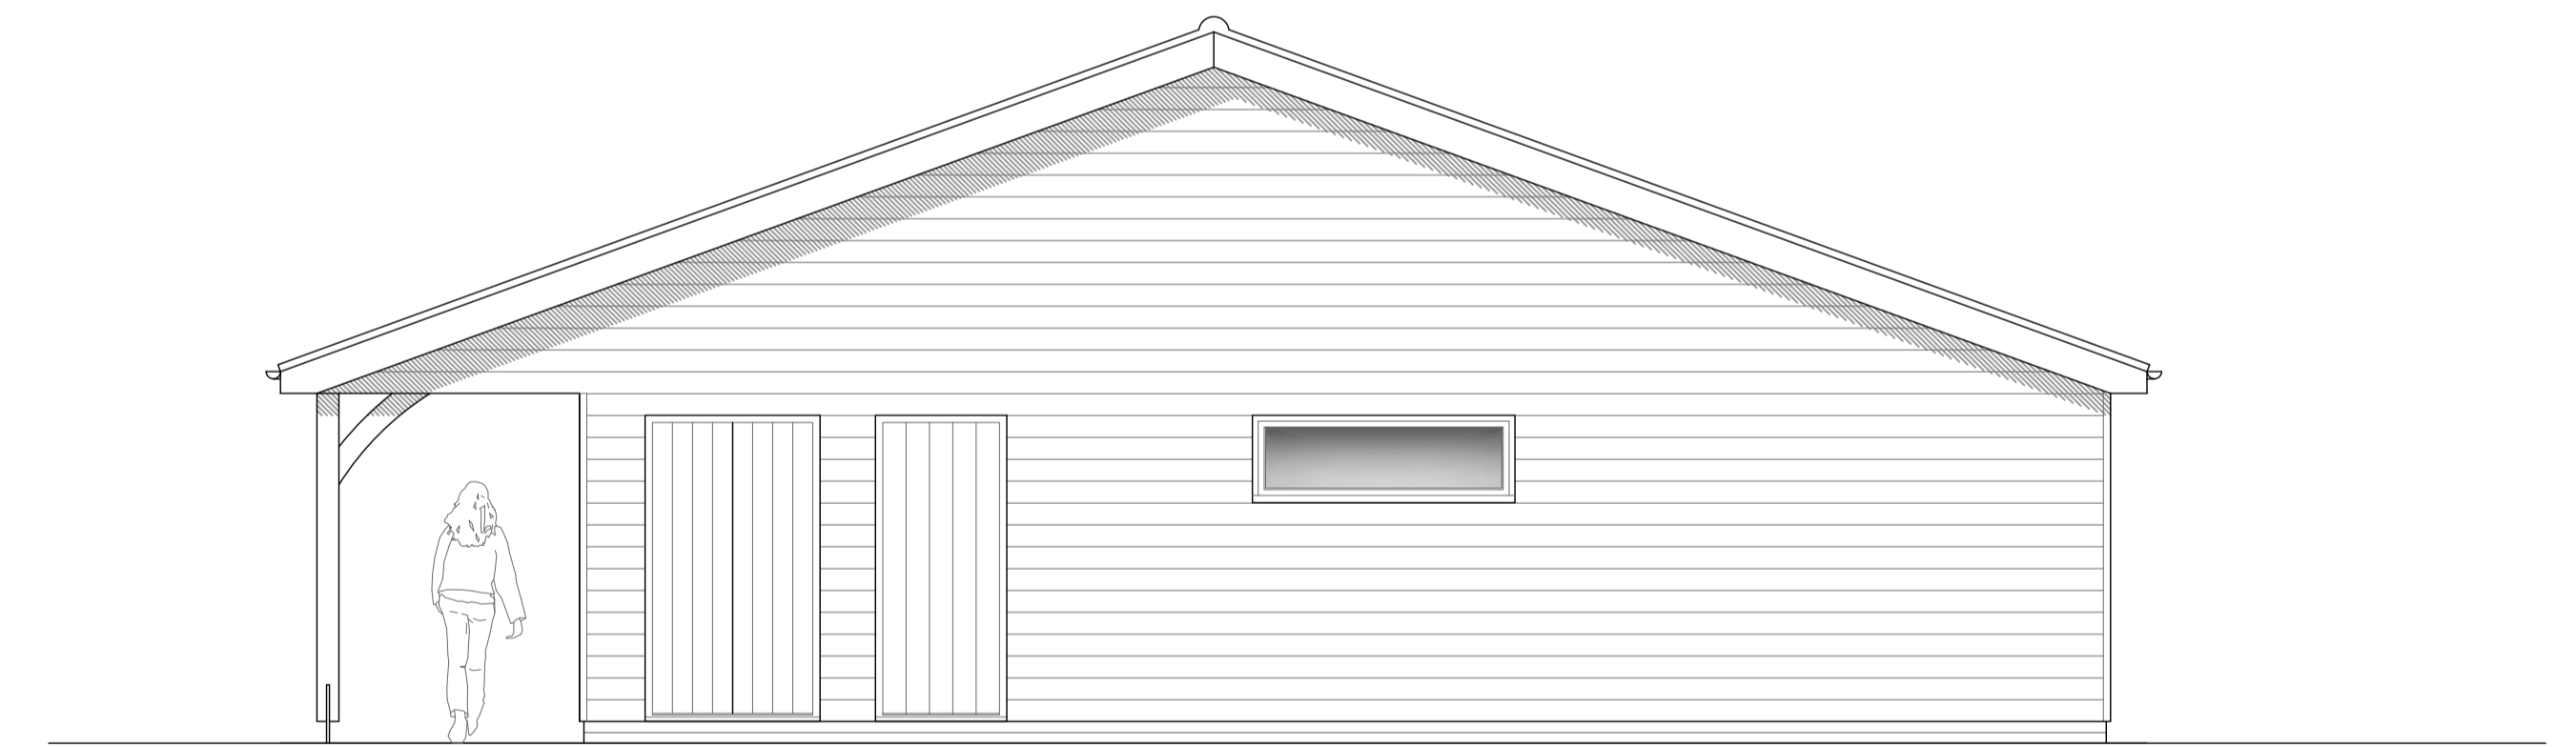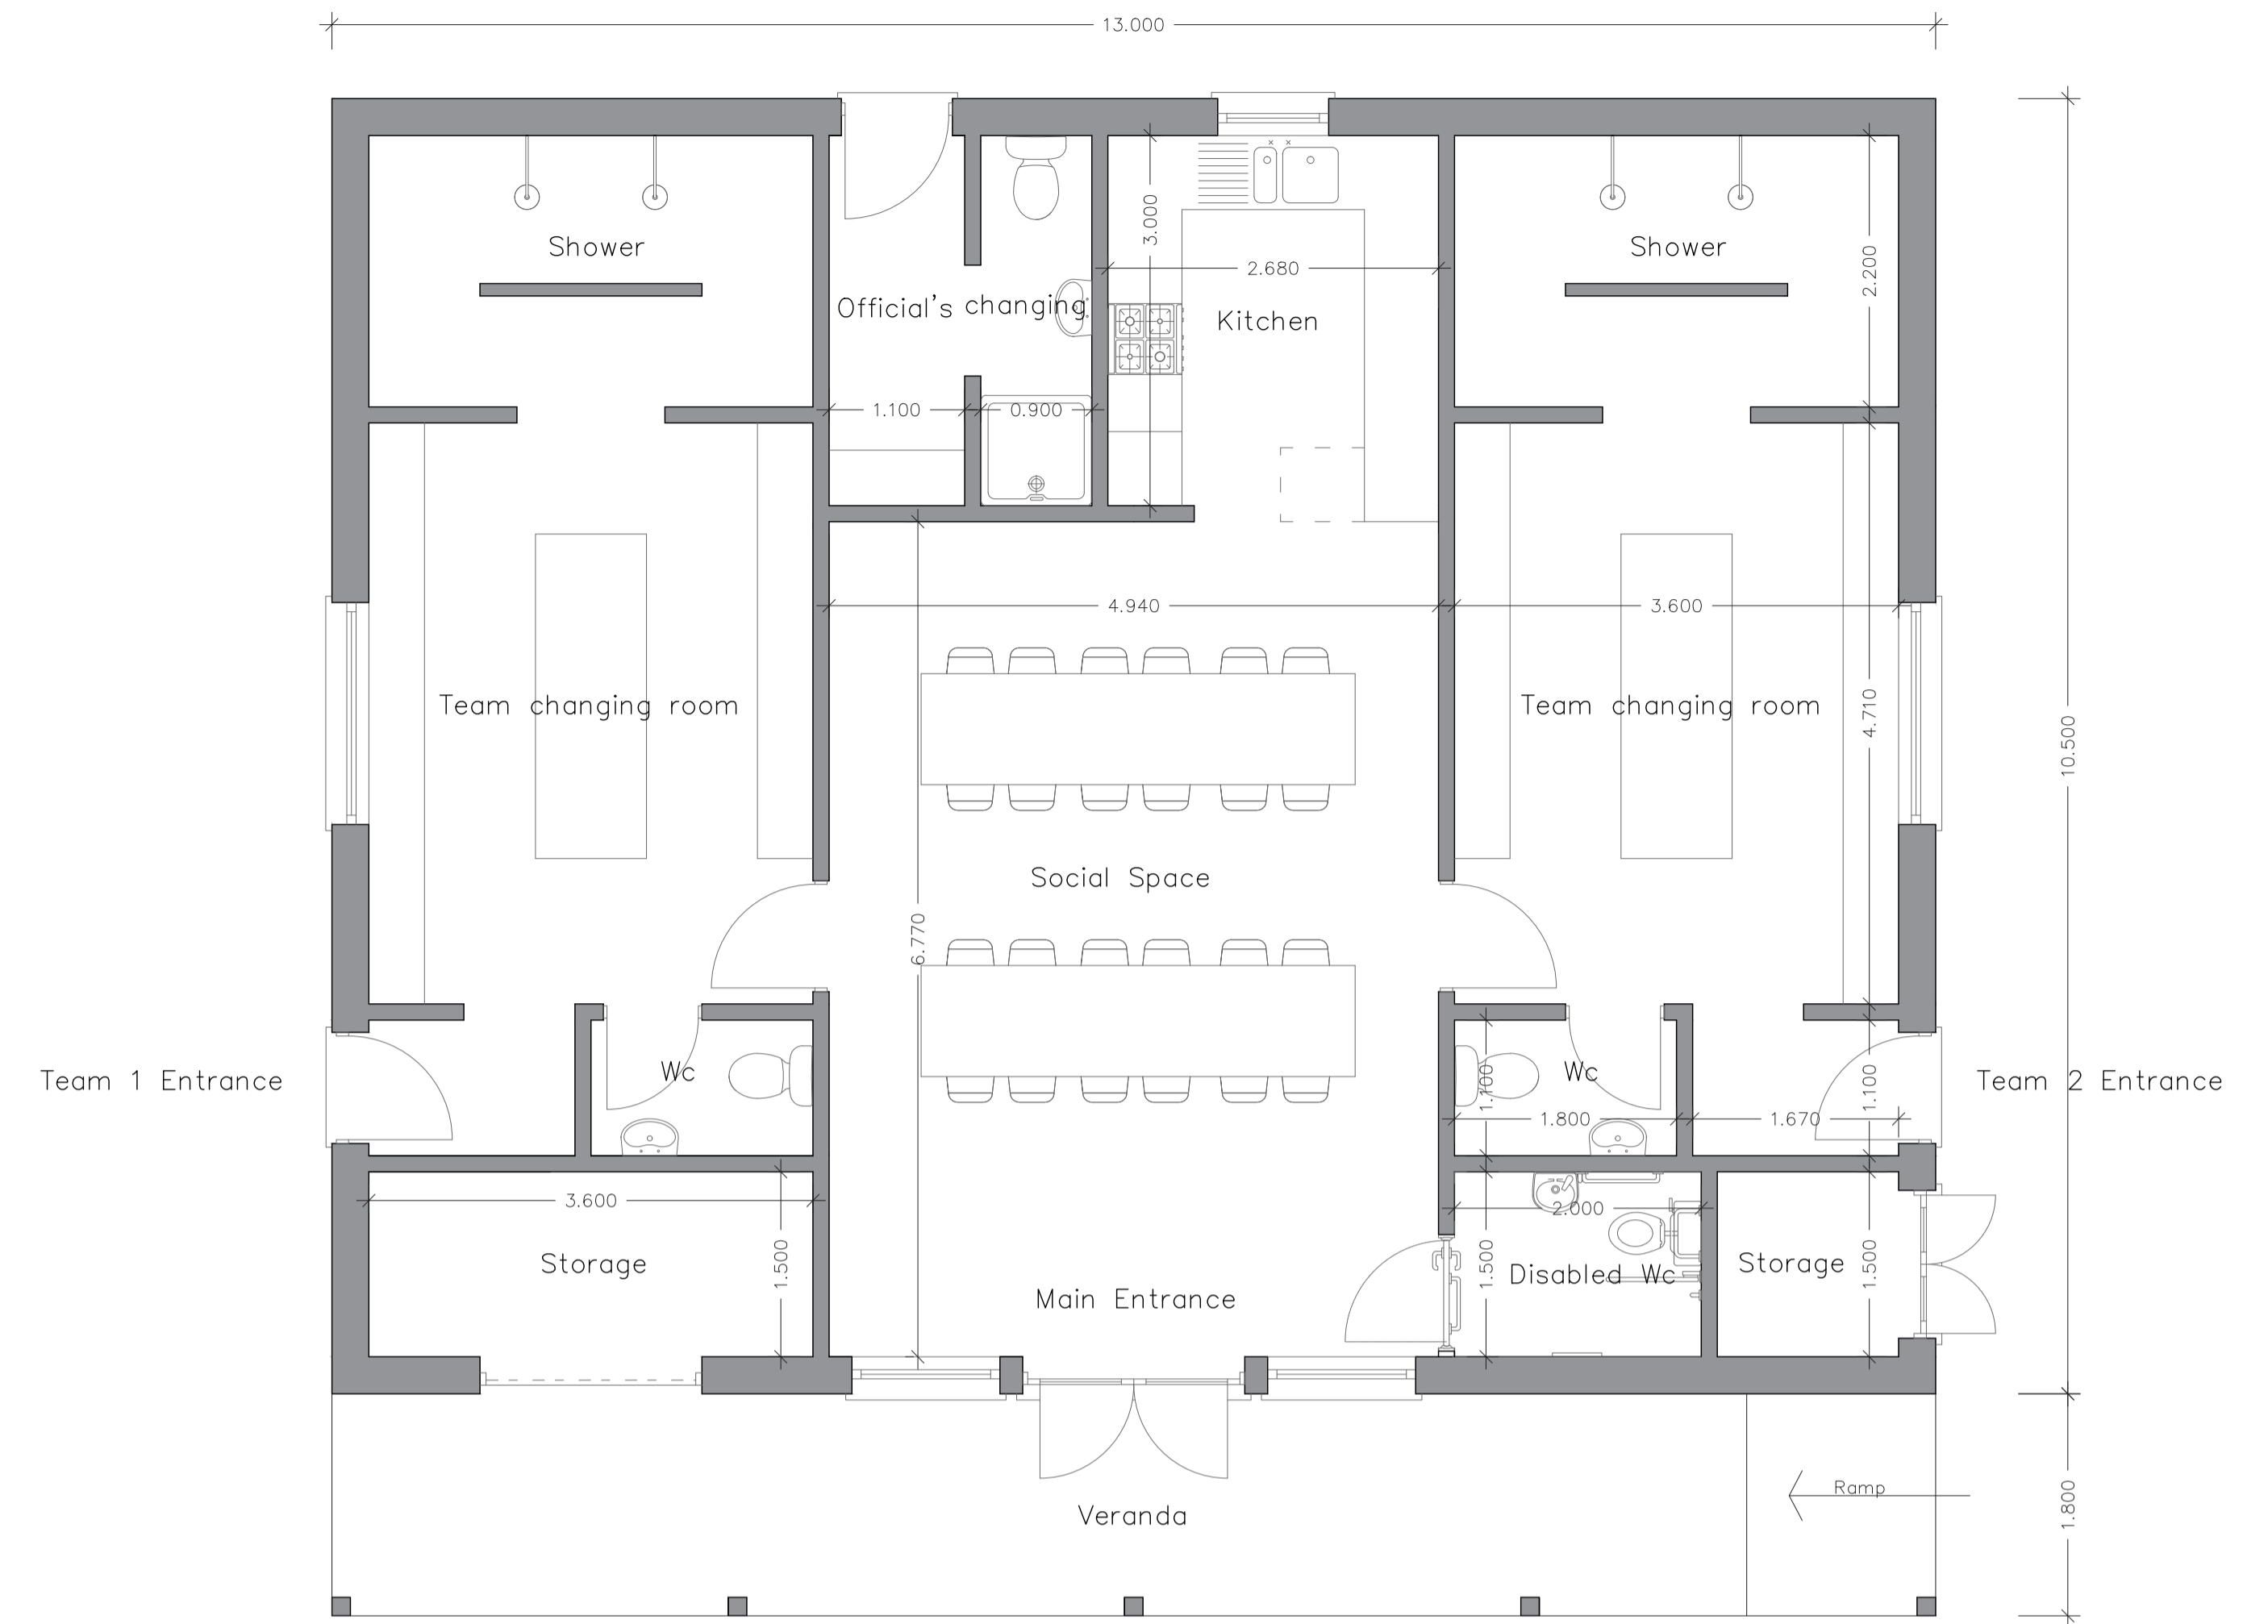

Proposed Side Elevation

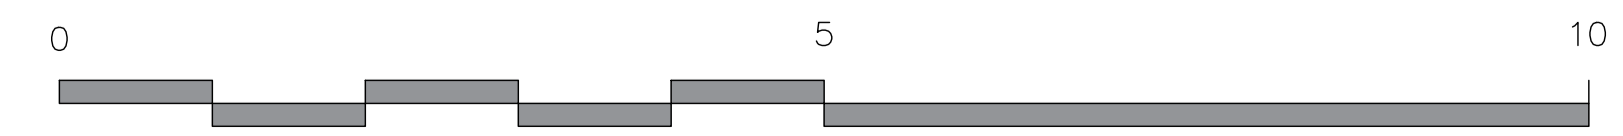

CLIENT	<b>HOLBROOK</b>	
LOCATION	<b>TEADE FIELD, HOLBROOK</b>	
JOB DESCRIPTION	<b>REPLACEMENT PAVILION</b>	
TITLE	PROPOSED	
DATE	SEPT 2023	DRAWING NO.
SCALE	1 : 50 @ A1	01
JOB	1664 TIM MOLL ARCHITECTURE 36 THE ROYAL HOSPITAL SCHOOL HOLBROOK SUFFOLK IP9 2RT M. 07818087280 E. tim@timmoll.com	